



C:\USERS\WEBER\ONE\DRIVE - CITY OF NEW HAVEN, CT\DOCUMENTS\EXTRA PROJECTS_WILLOW & NICOLL\WILLOW & NICOLL.DWG

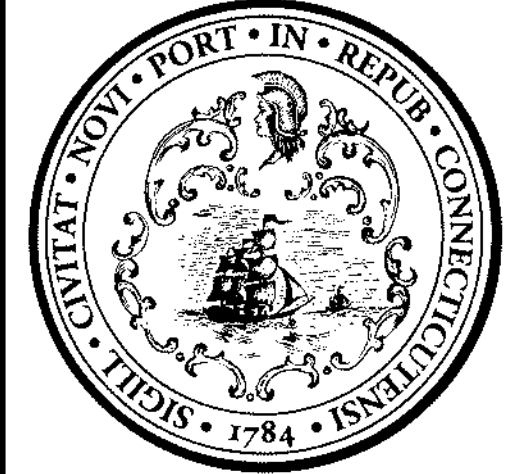

No.	Revision/Issue	Date

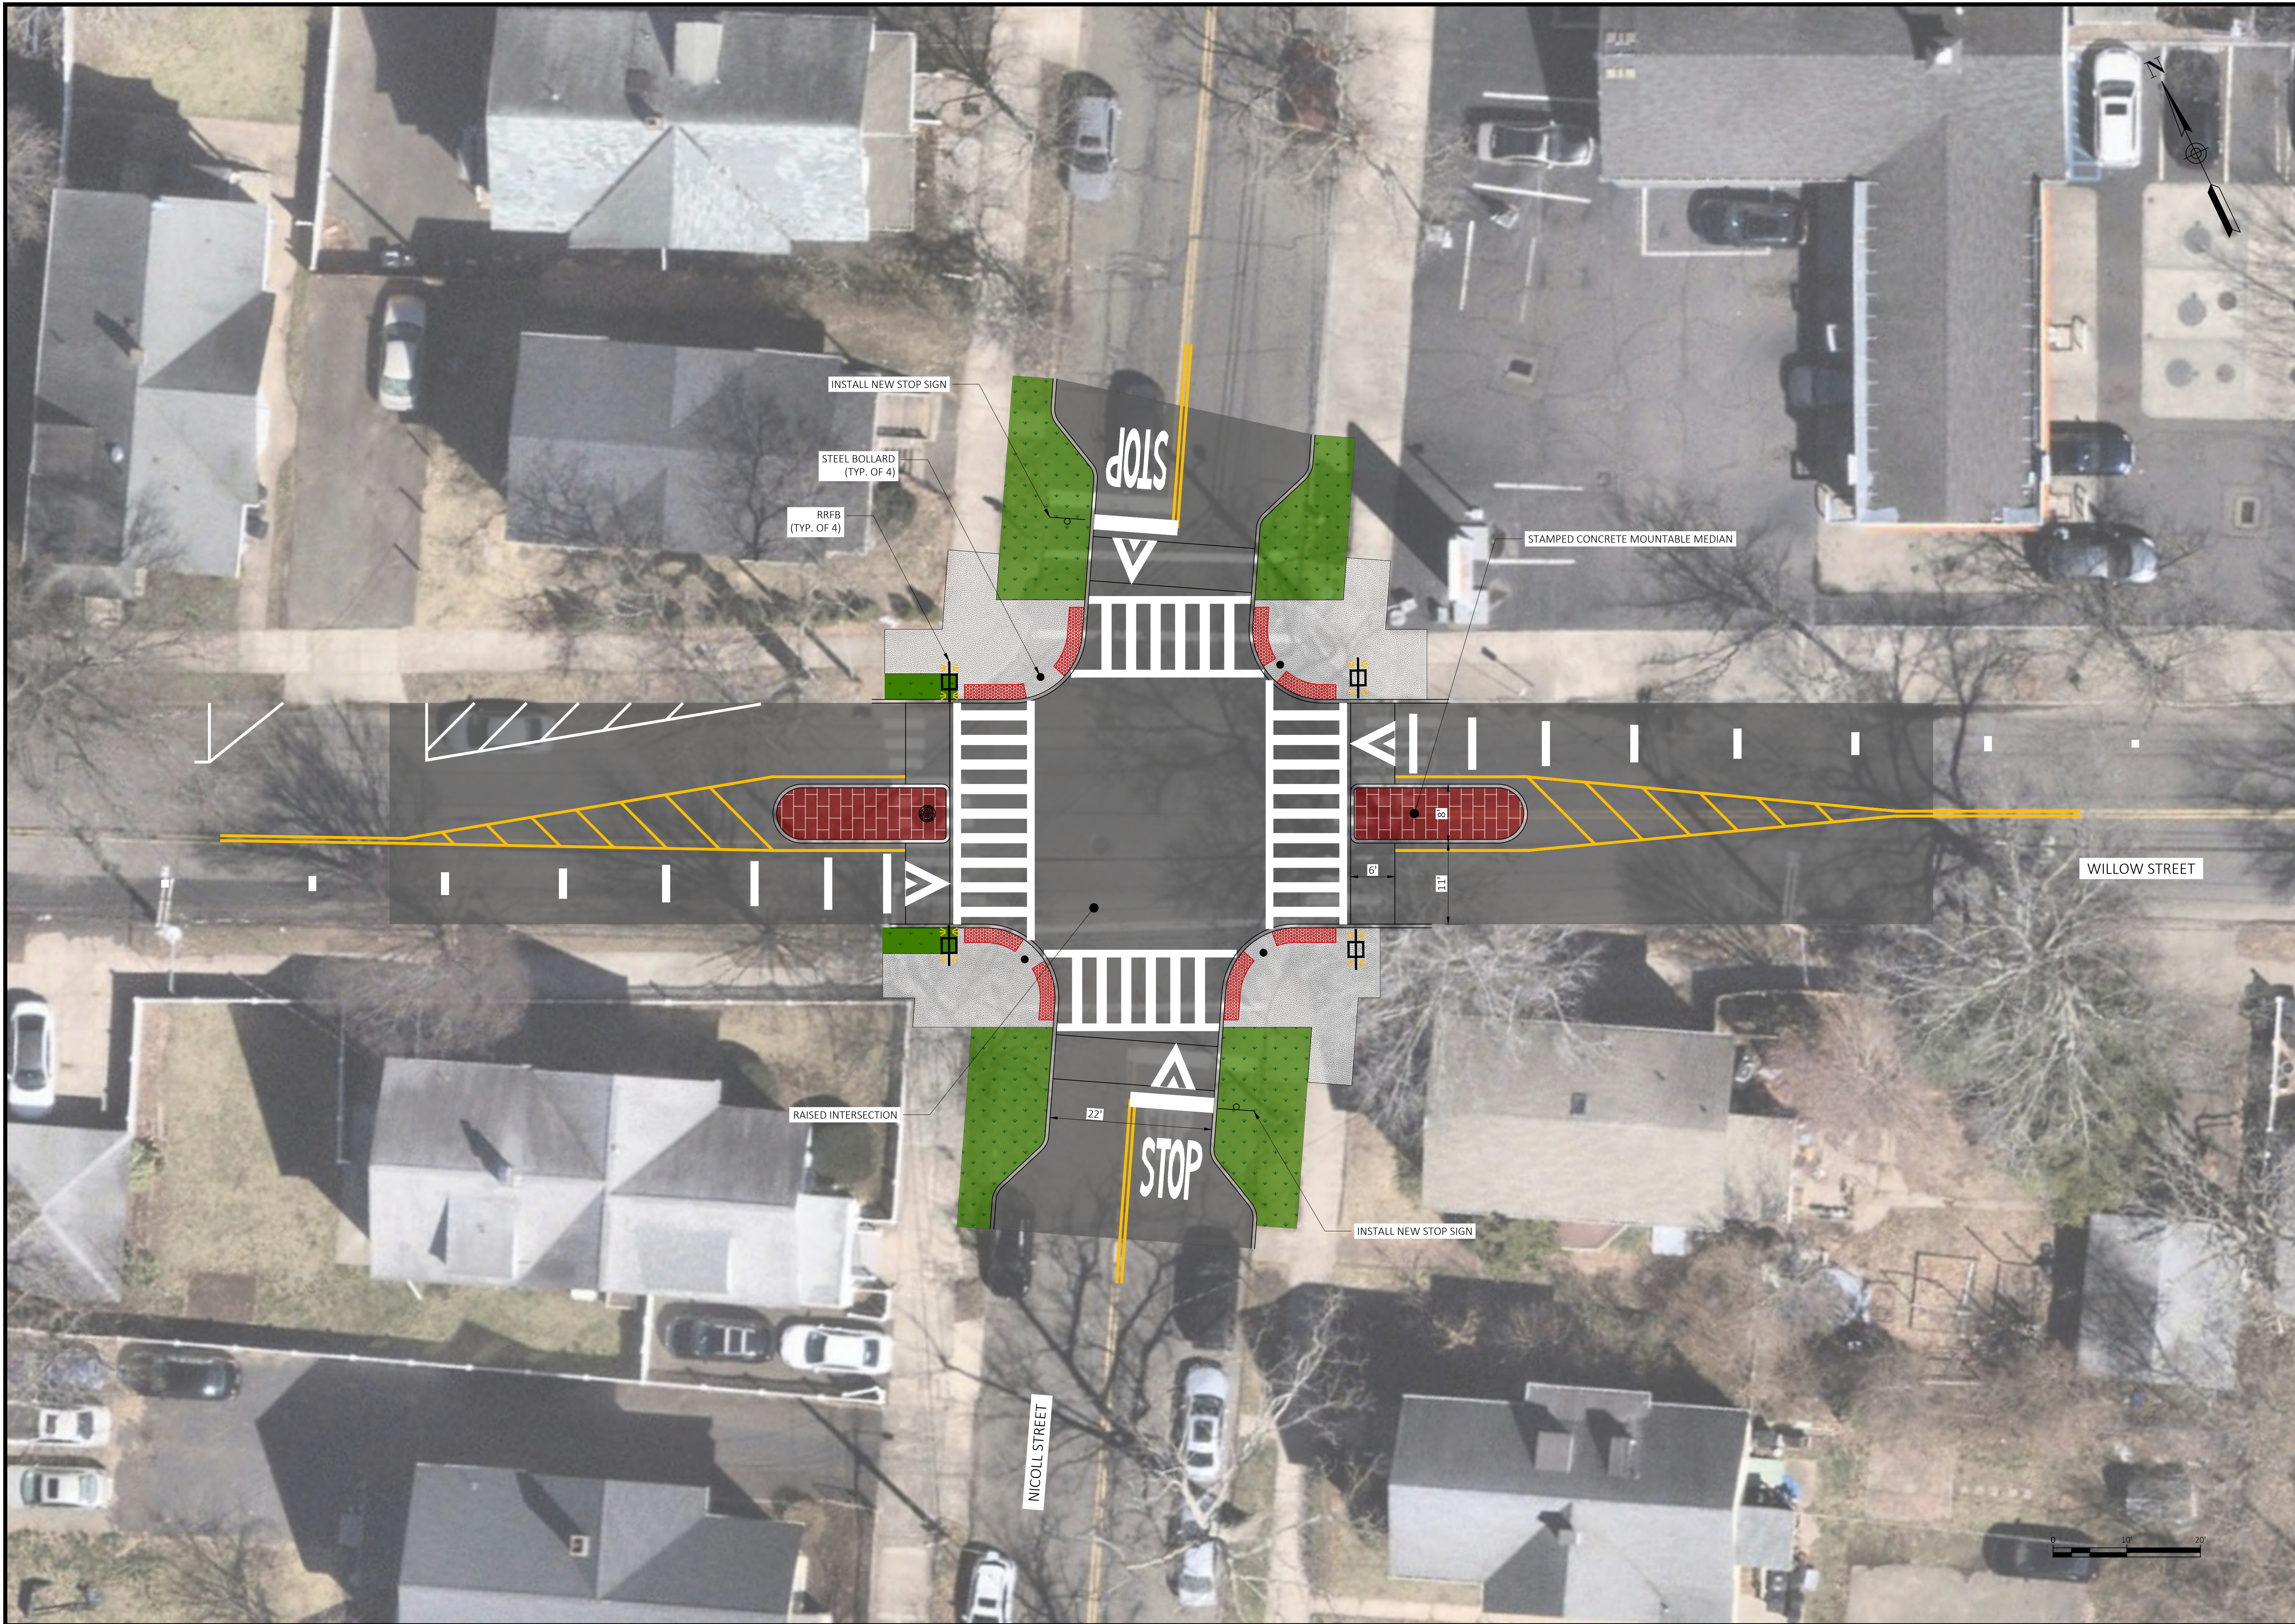

CITY OF NEW HAVEN
DEPARTMENT OF ENGINEERING

THE HONORABLE JUSTIN M. ELICKER, MAYOR
GIOVANNI ZINN, P.E., CITY ENGINEER

Project Name and Address

WILLOW ST &
NICOLL ST

Drawn By: A. WEBER
Designed By: A. WEBER
Date: 10/22/2025
Project Number: --

Professional Seal

Sheet Title: CONCEPT PLAN
Sheet Number: C-1